




1 EAST ELEVATION - OUTBUILDING
A-103 SCALE: 1/8" = 1'-0"

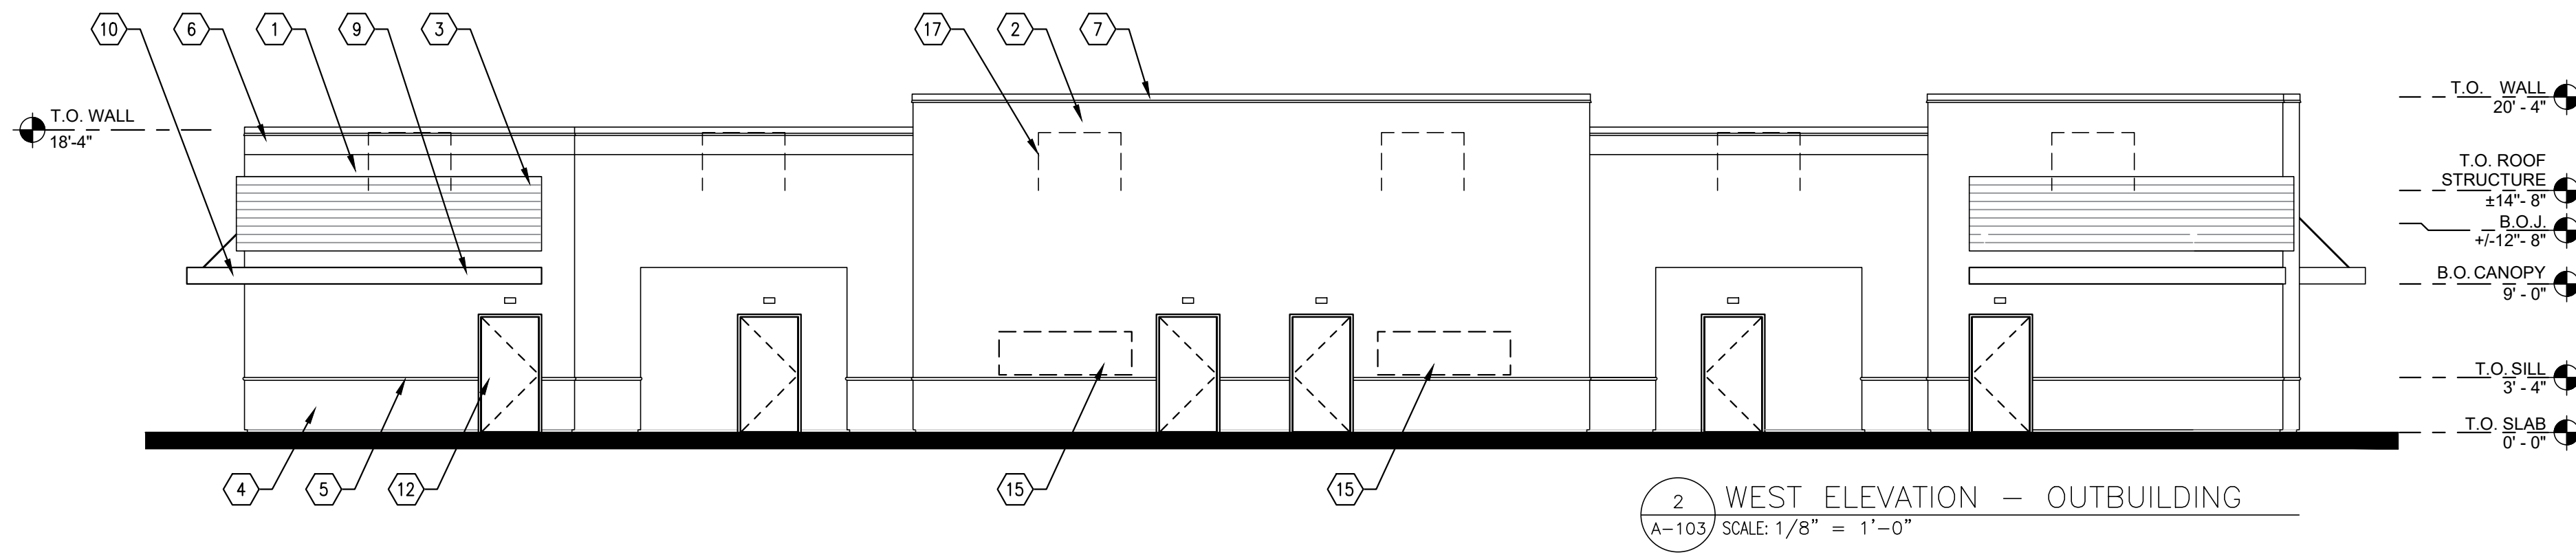


2 WEST ELEVATION - OUTBUILDING
A-103 SCALE: 1/8" = 1'-0"

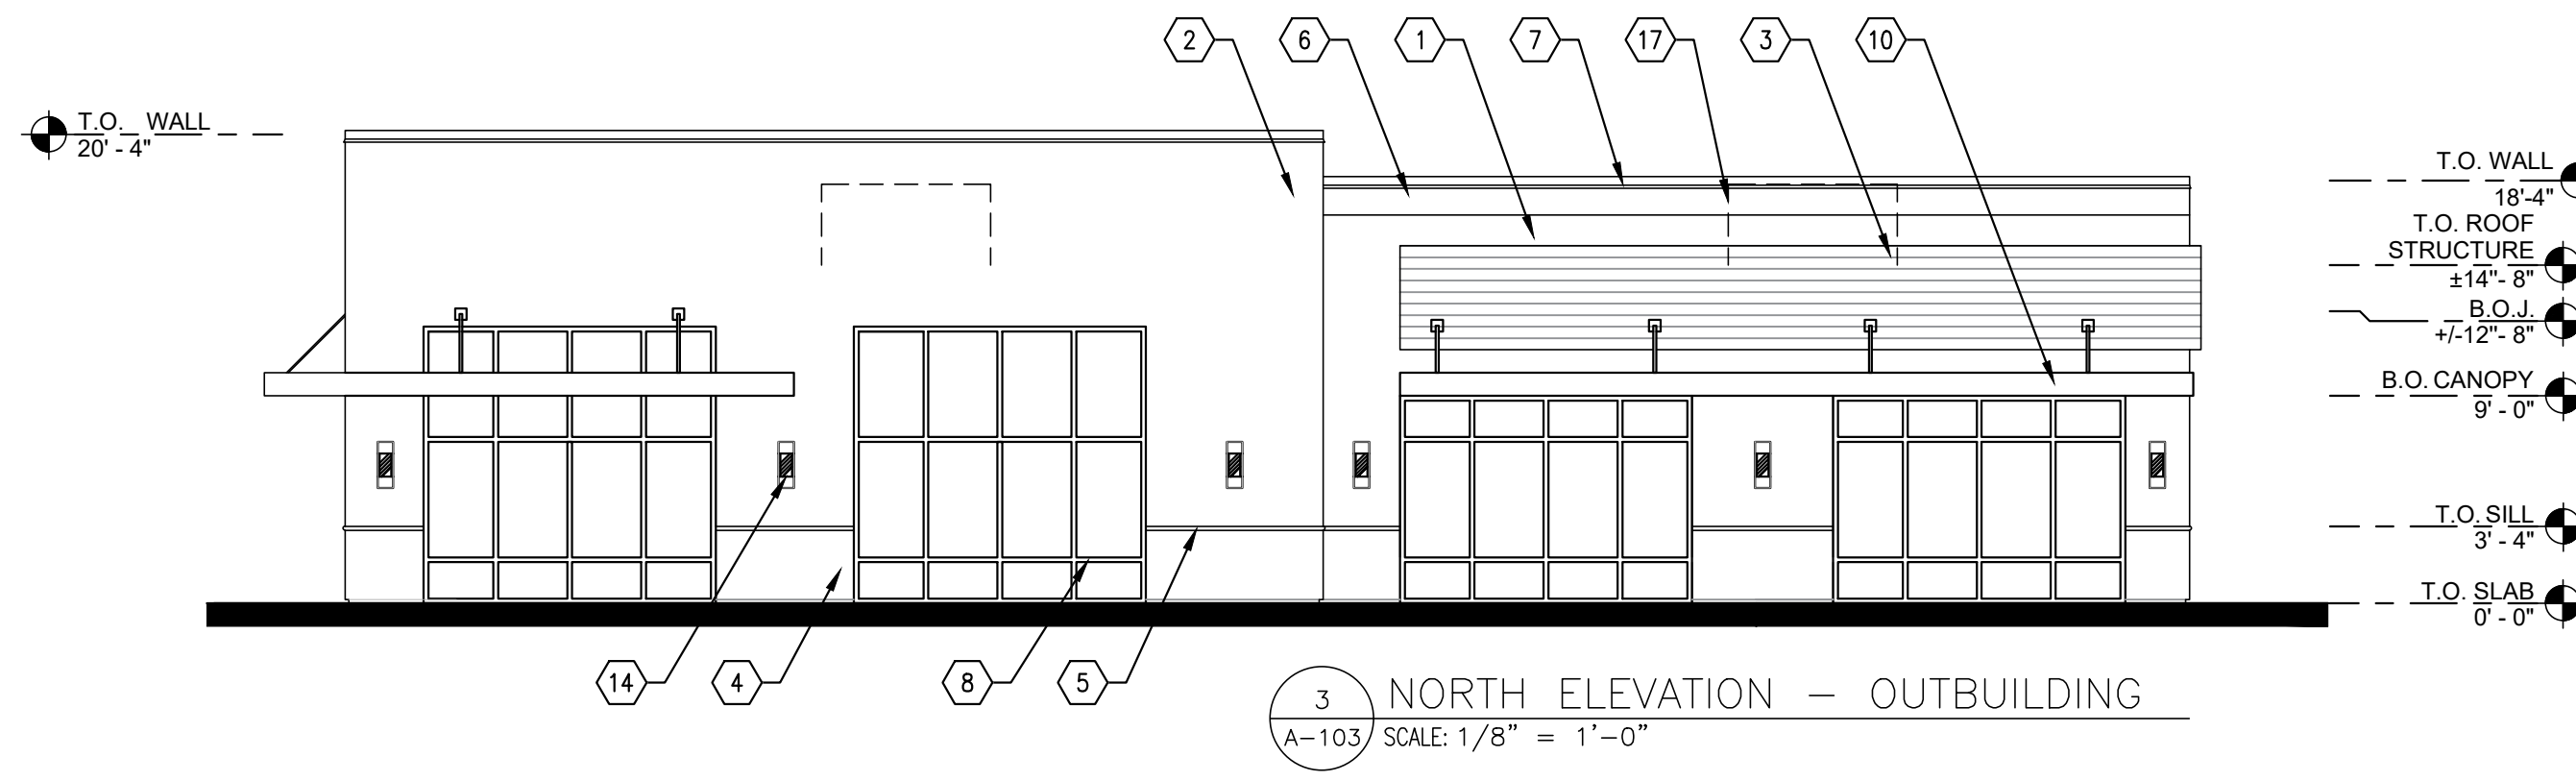

3 NORTH ELEVATION - OUTBUILDING
A-103 SCALE: 1/8" = 1'-0"

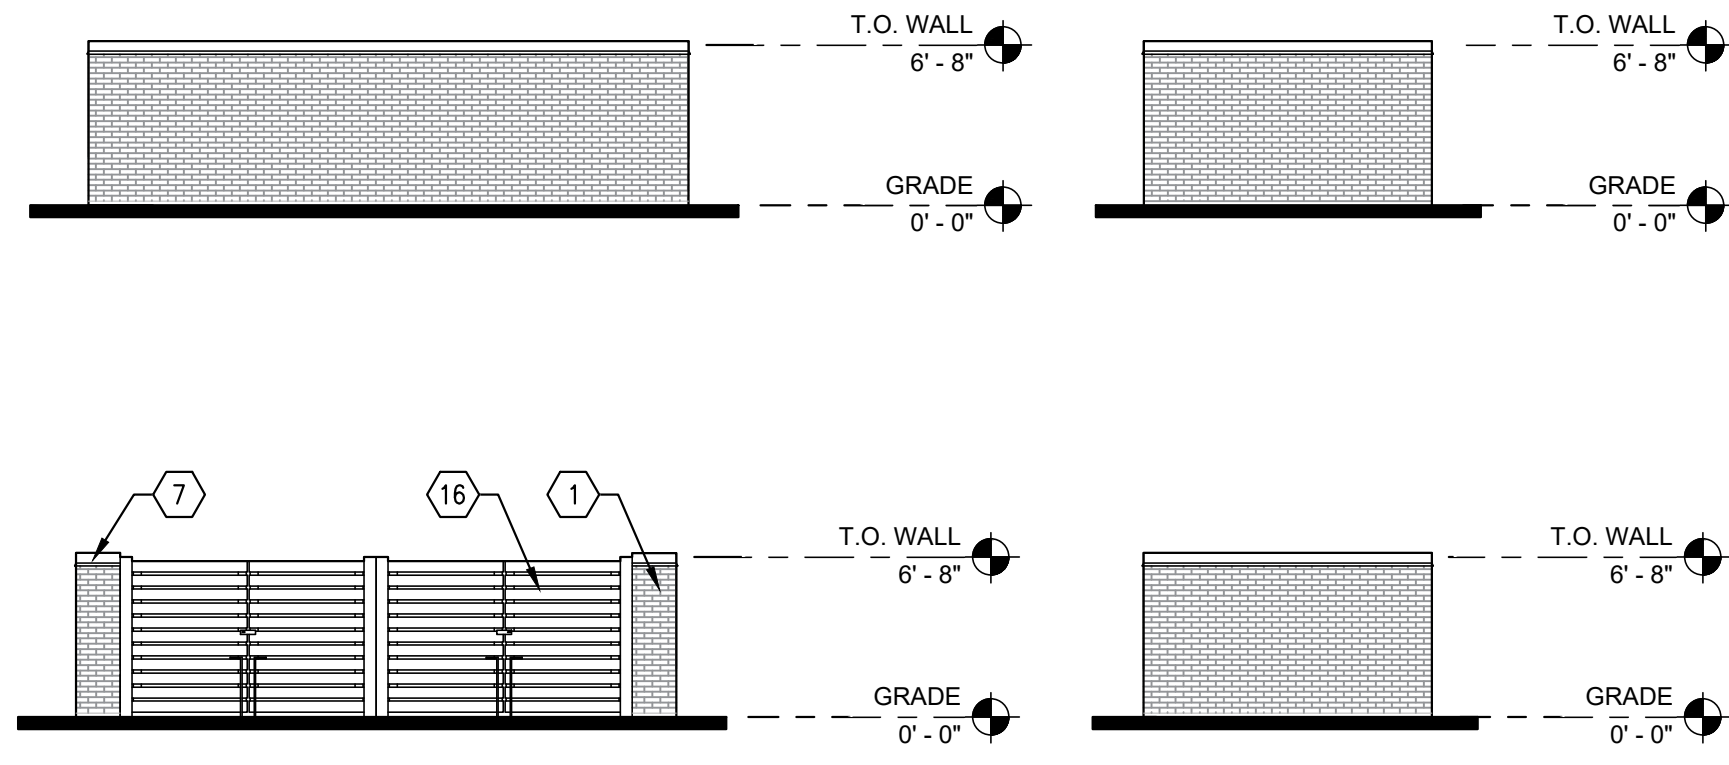

5 DUMPSTER ENCLOSURE
A-103 SCALE: 1/8" = 1'-0"

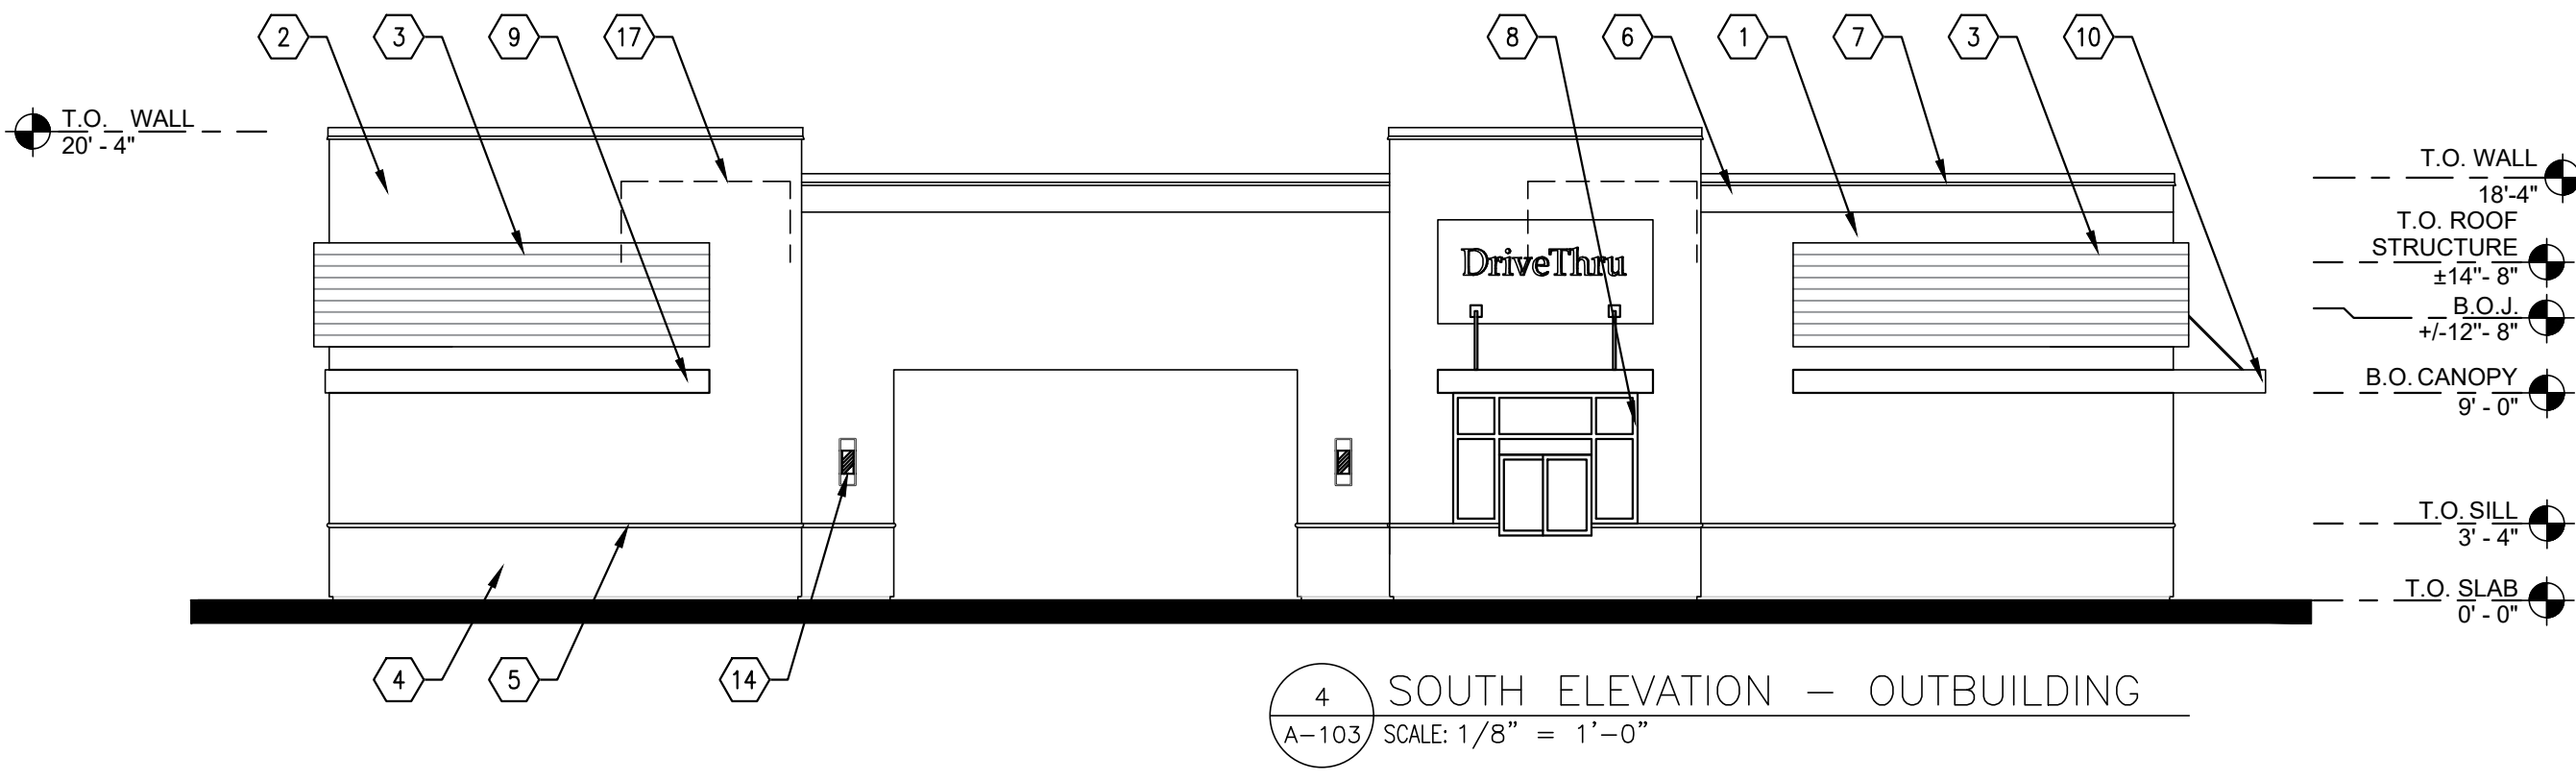


4 SOUTH ELEVATION - OUTBUILDING
A-103 SCALE: 1/8" = 1'-0"

PLAN KEY NOTES

1. NICHIIA CANYON BRICK - CRIMSON.
2. NICHIIA KURASTONE LEDGESTONE - BLUFF.
3. NICHIIA VINTAGEWOOD - ASH.
4. NICHIIA SANDSTONE - DESERT BEIGE.
5. NICHIIA CHISELED SILL - BEIGE.
6. NICHIIA SANDSTONE ACCENT BAND - DESERT BEIGE.
7. METAL COPING - ANODIZED ALUMINUM.
8. ALUMINUM STOREFRONT SYSTEM WITH ANODIZED FINISH AND CLEAR GLASS
9. 2x12 METAL FASCIA - ANODIZED ALUMINUM.
10. 12" HIGH METAL CANOPY WITH INTEGRAL LIGHTS - ANODIZED ALUMINUM.
11. DRIVE-THROUGH WINDOW AND CANOPY - ANODIZED ALUMINUM.
12. HOLLOW METAL DOOR AND FRAME - PAINT BEIGE.
13. (FUTURE) INTERNALLY ILLUMINATED CHANNEL LETTER SIGNS.
14. WALL SCOSCE.
15. UTILITY METERING FOR ALL TENANTS IN THIS BUILDING TO BE GROUPED IN TWO AREA. FINAL LOCATION IS SUBJECT TO CHANGE BASED ON FINAL TENANT LAYOUT.
16. METAL FIXED LOUVER TRASH ENCLOSURE GATES. POWDER COAT FACTORY FINISHES.
17. ROOF TOP UNIT (SHOWN DASHED).

KEY PLAN

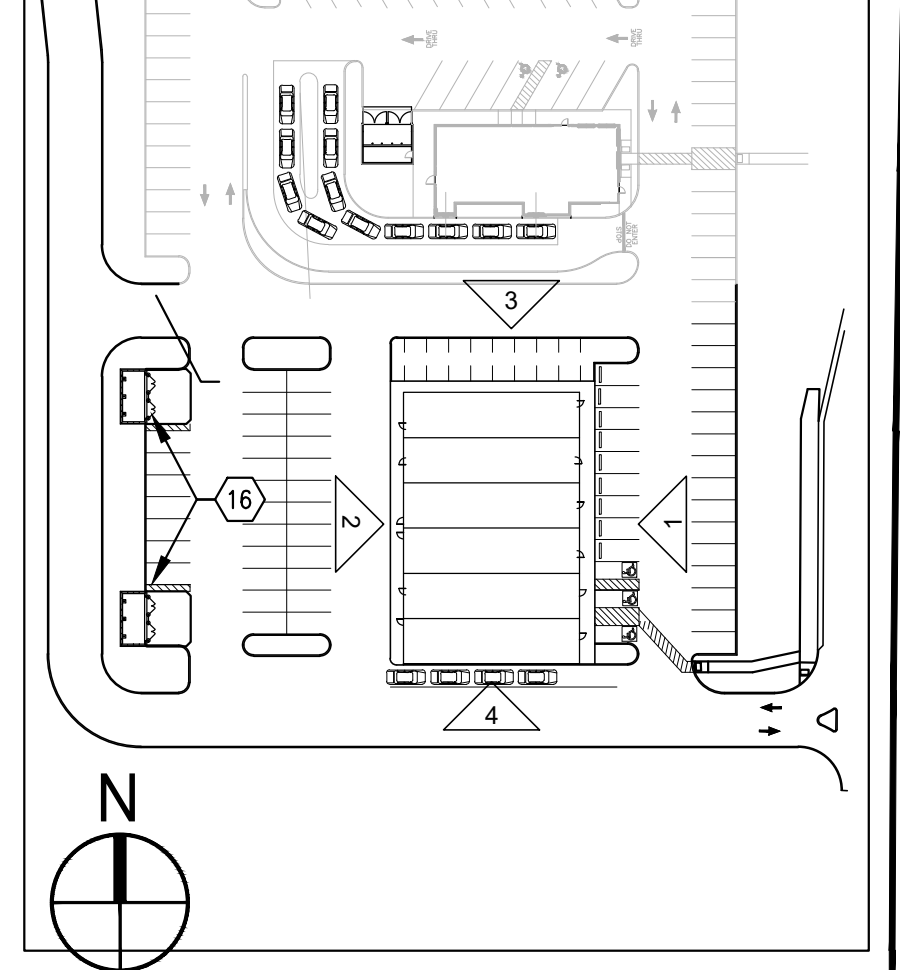

MATERIAL PERCENTAGE TABLE

EAST ELEVATION:	NORTH ELEVATION:
22% BRICK	12% BRICK
21% STONE	30% STONE
11% WOOD	10% WOOD
9% SANDSTONE	09% SANDSTONE
31% GLAZING	33% GLAZING
06% METAL	06% METAL
WEST ELEVATION:	SOUTH ELEVATION:
31% BRICK	38% BRICK
37% STONE	25% STONE
7% WOOD	12% WOOD
14% SANDSTONE	16% SANDSTONE
0% GLAZING	04% GLAZING
11% METAL	05% METAL

REV.	DATE	DESCRIPTION
	02/19	DESIGN REVIEW BOARD

TWL GREEN DEVELOPMENT
GREEN, OHIO
ELEVATIONS - OUTBUILDING

ISSUED FOR:	
PERMIT	-
BID	-
CONSTRUCTION	-
RECORD	-
PROJECT MANAGER	DESIGNER
CRN	CRN

JOB NO.
2019136.01

A-103