

Resolution 2013-R26 (AMENDED MAY 28, 2013)

SECTION THREE:

~~Council declares this to be an emergency immediately necessary for the preservation of the public peace, health, safety and welfare of the citizens of Green. Provided that this legislation receives the affirmative vote of three-fourths of the members elected or appointed to Council, it shall take effect and be in force immediately upon its passage and approval by the Mayor; otherwise, it shall take effect and be in force at the earliest time allowed by law.~~

ADOPTED: MAY 28, 2013

Molly Kapeluck
Molly Kapeluck, Clerk

Dave France
Dave France, Council President

APPROVED: MAY 28, 2013

Richard G. Norton
Richard G. Norton, Mayor

COPIED _____
SVCE ZONE PARK ROAD ENG
LAW FIN MAY PLAN FIRE

ENACTED EFFECTIVE: JUNE 27, 2013

ON ROLL CALL: Colopy - yes France - yes Humphrey - yes Knodel - yes
Neugebauer - yes Reed - Absent Summerville - Absent
Adopted 5-0


Suburbanite publication on June 2 and June 9, 2013

Molly Kapeluck
Molly Kapeluck, Clerk

5/22/2013 Approved as to form and content by Stephen J. Pruneski, Law Director sjp 5/22/13

Resolution 2013-R26
 Exhibit 'A'

OPEN SPACE TABLE	
NO. OF LOTS	1
TOTAL ACRES	1.00
TOTAL SQUARE FEET	138,693
TOTAL SQUARE FEET PER ACRE	43,560
TOTAL SQUARE FEET PER LOT	138,693

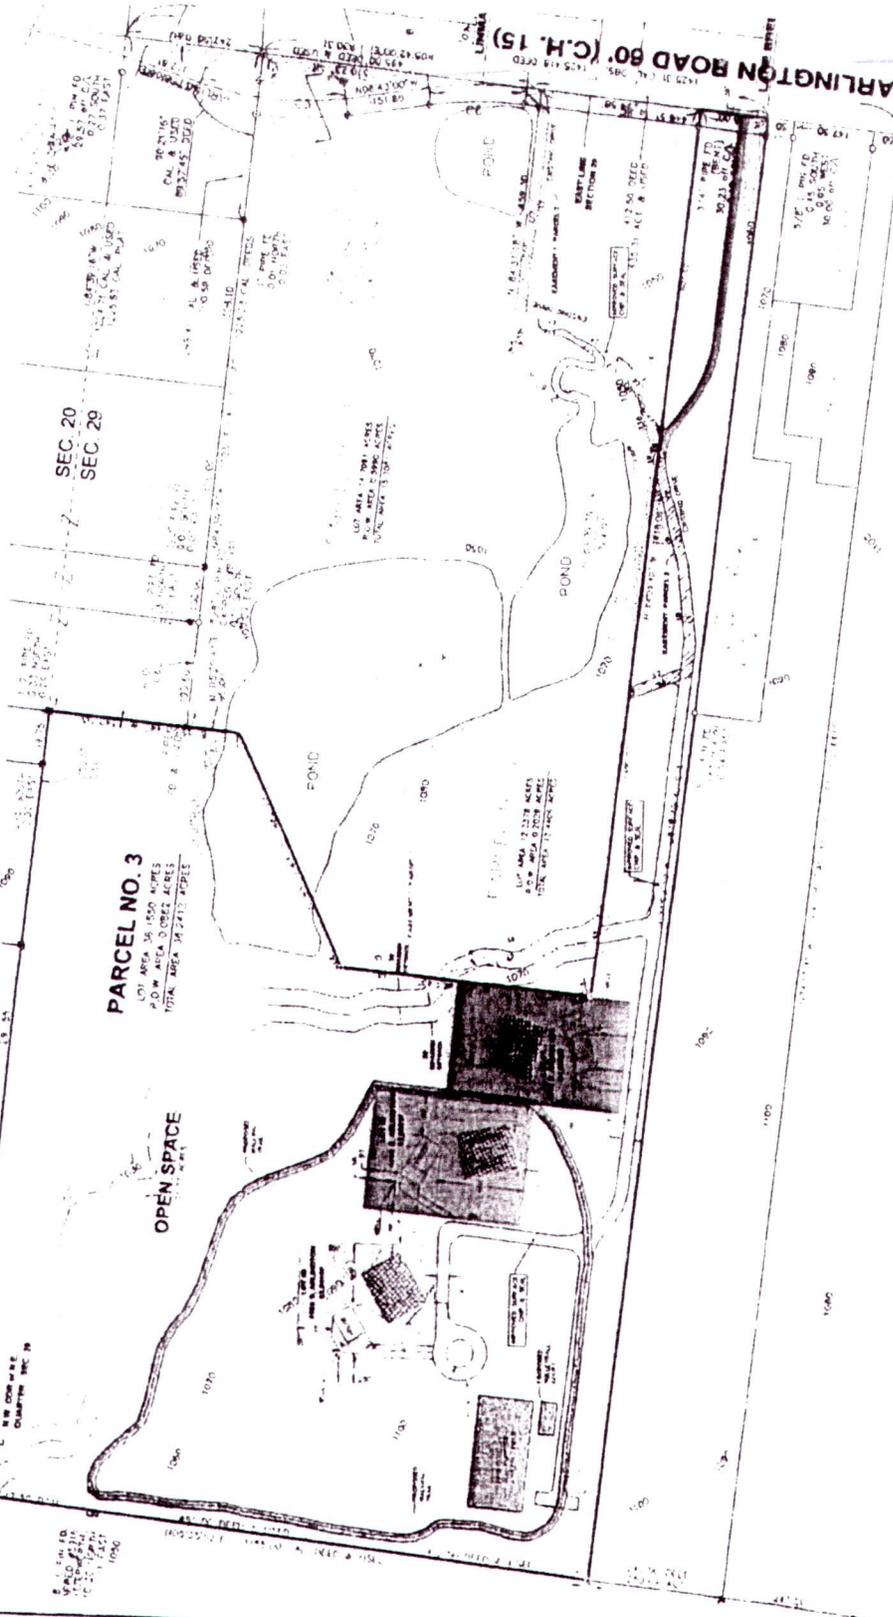

Received
 APR 10 2013

EASEMENTS City of Green - Planning Department

CAMPO D. AMORE LLC
 BRETT SARVER
 130 SPRINGSIDE DRIVE SUITE 100, AKRON, OH, 44333

SCALE 1"=100' DRAWN BY CDM CHECKED BY KMM DATE FEB 11, 2013

