

PRELIMINARY  
NOT FOR  
CONSTRUCTION  
##-##-####

LICHTENWALTER  
SCHOOLHOUSE  
RECONSTRUCTION  
BOETTLER PARK, GREEN, OHIO 44232

3-15-2018  
CD PROGRESS

Sheet Issue Date: 02/16/10


Revisions:

No.	Date	Description

© copyright 2016  
Braun & Steidl Architects


INTERIOR ELEVATIONS

**A-211**  
16022

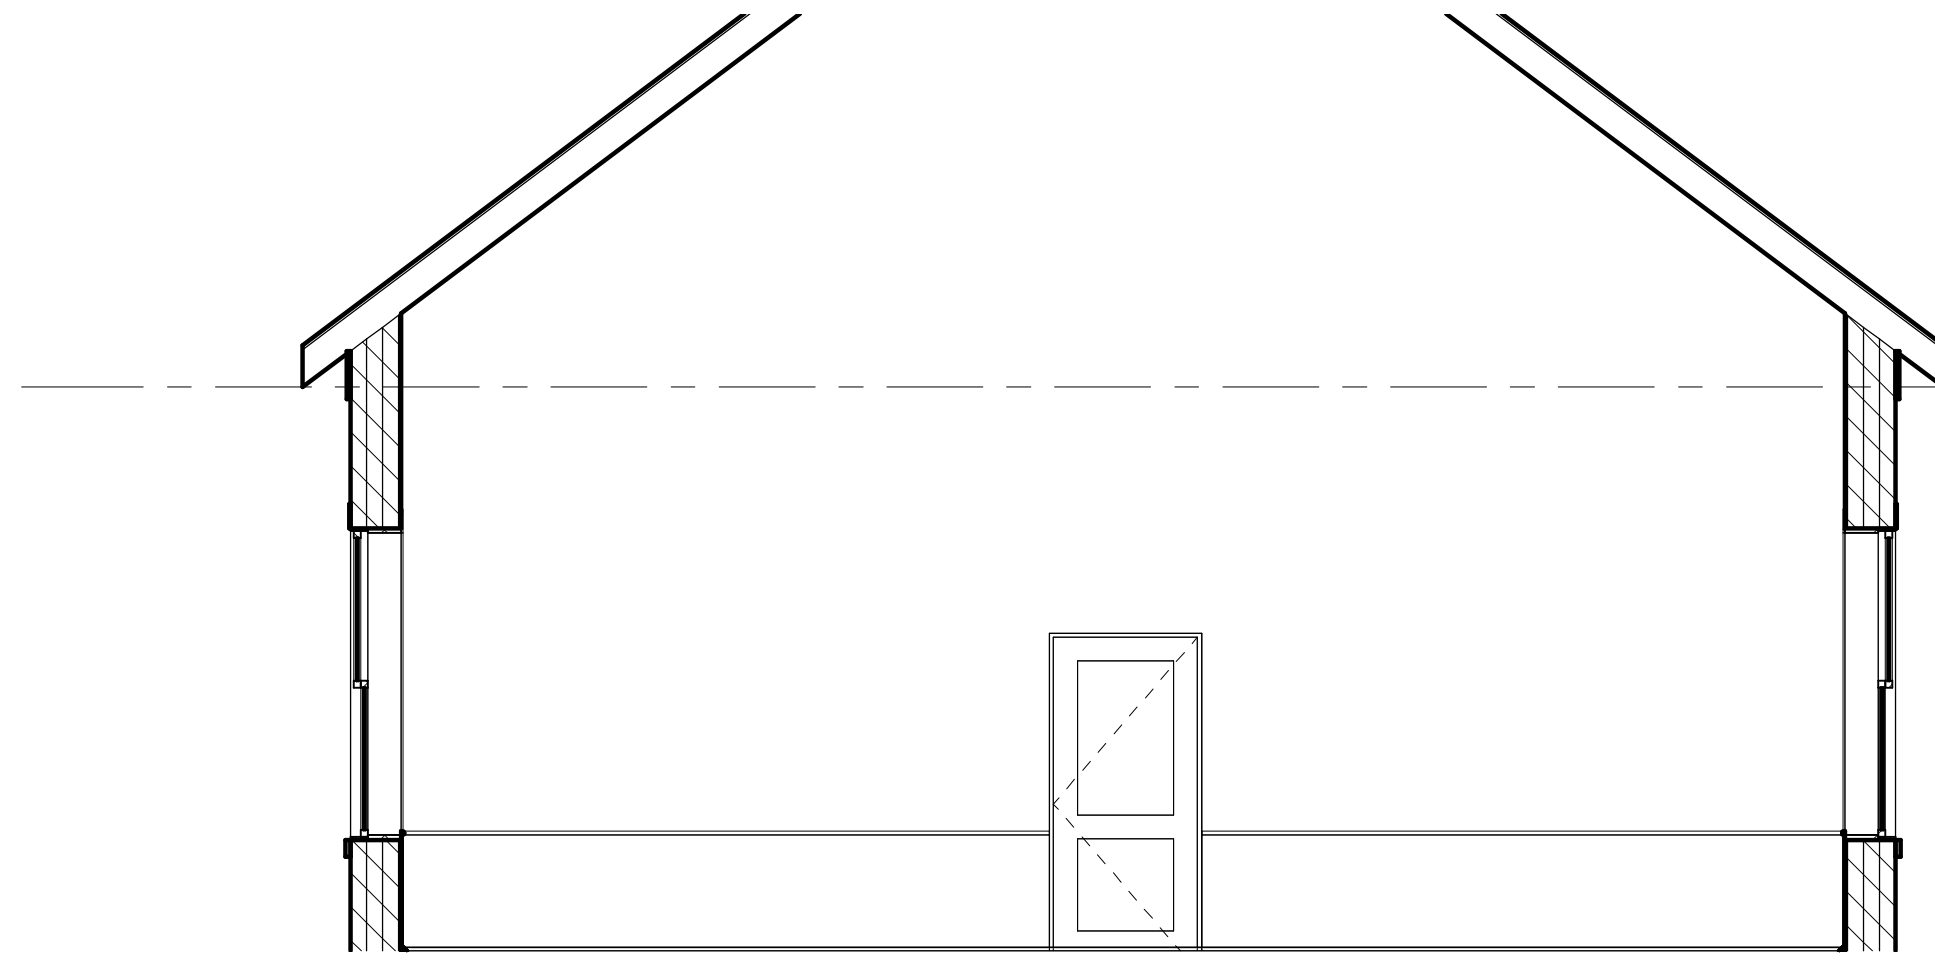


**CLASSROOM WEST**  
1/4" = 1'-0"

1  
A-211

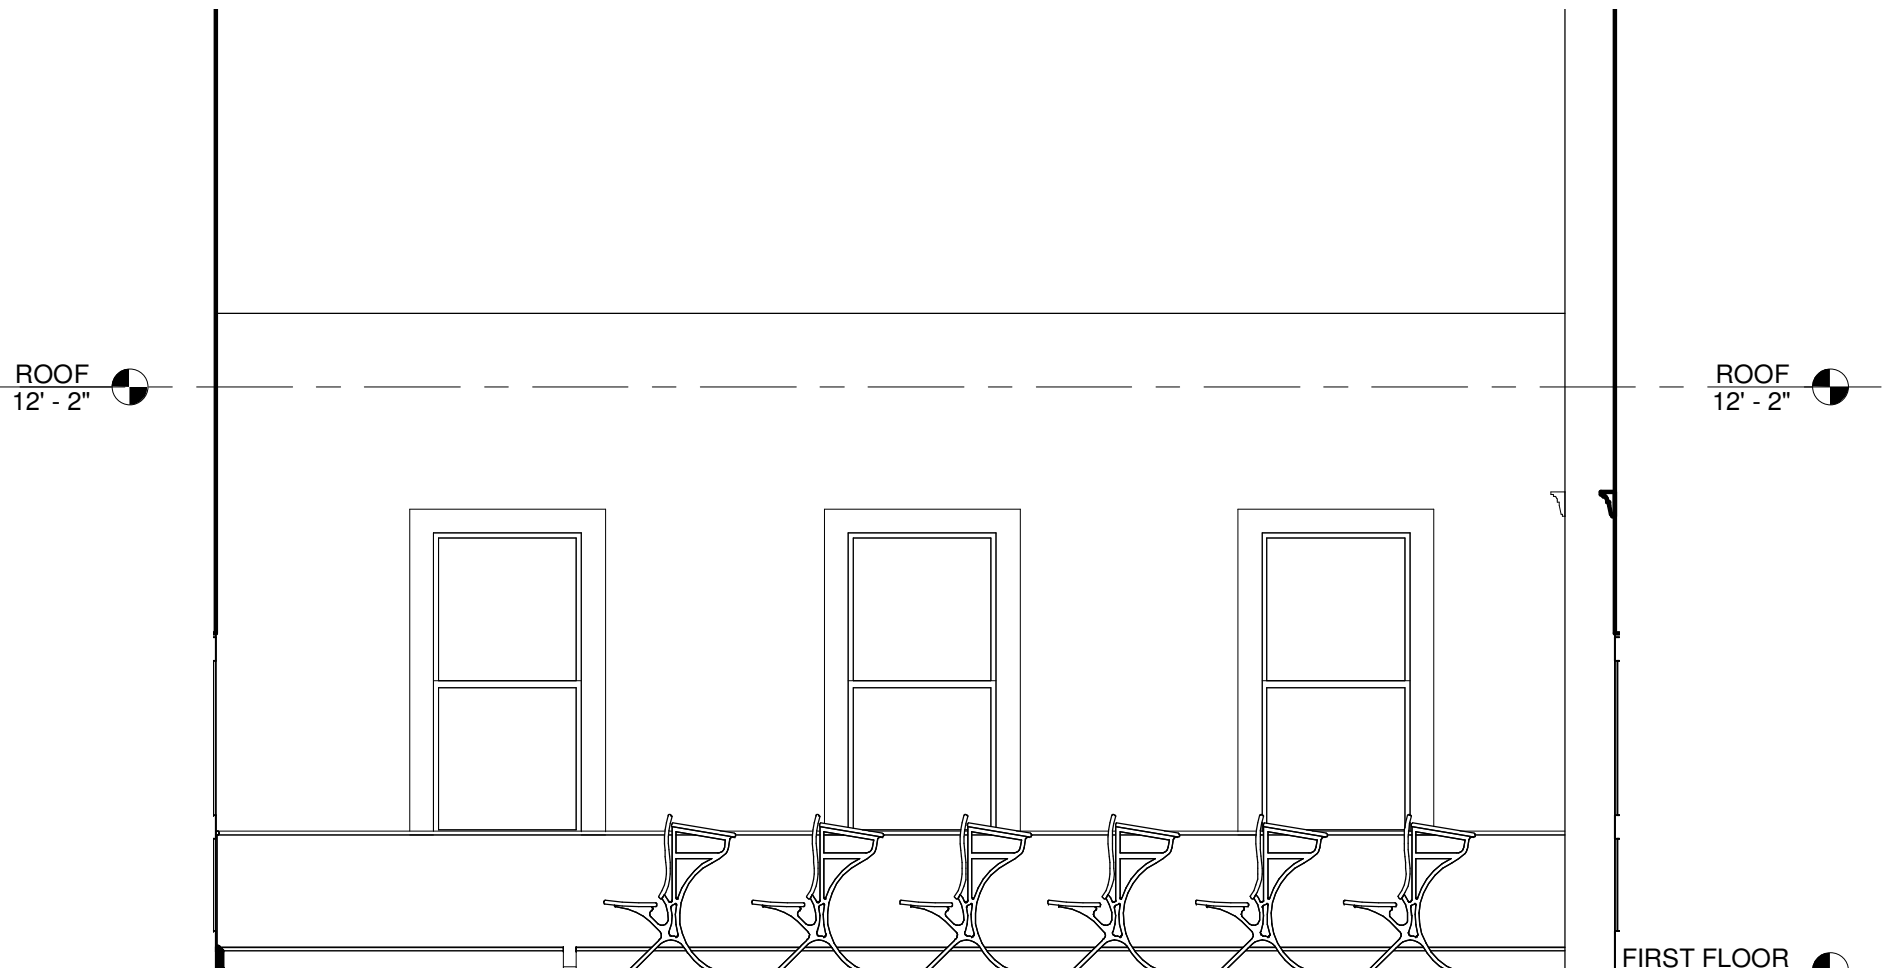


**CLASSROOM NORTH**  
1/4" = 1'-0"

2  
A-211

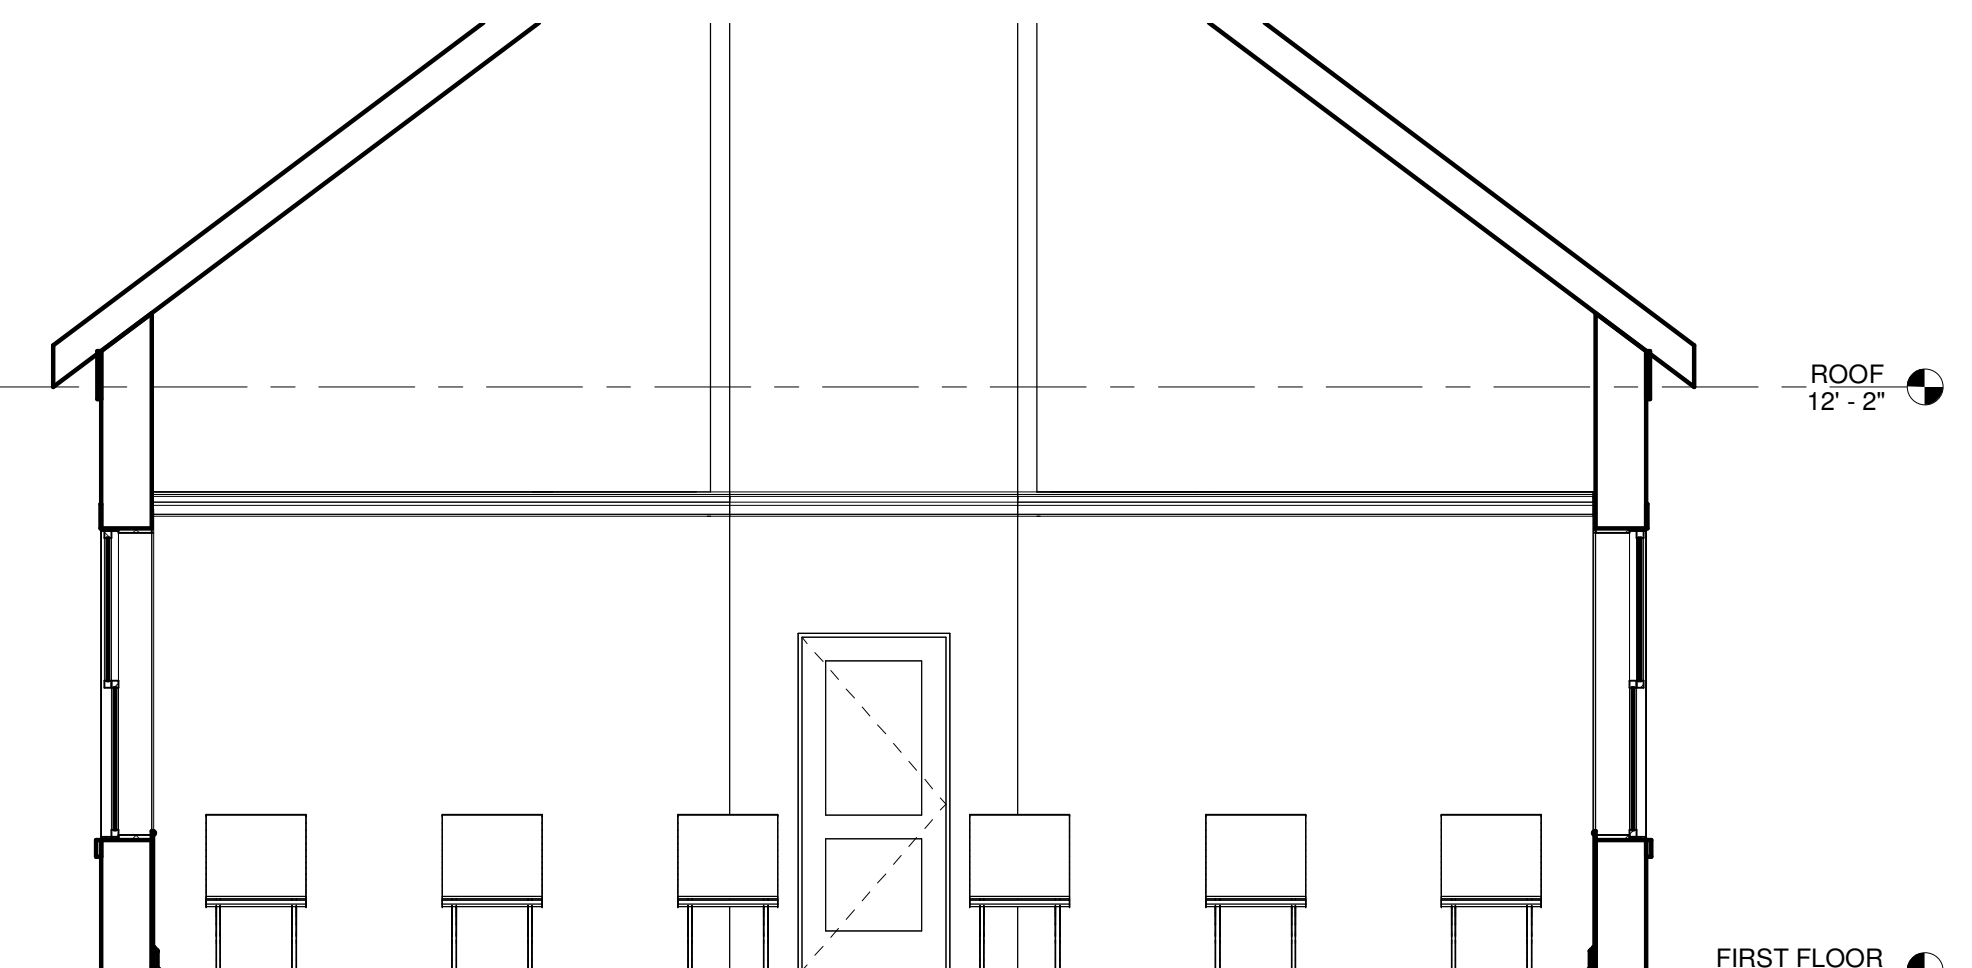


**CLASSROOM EAST**  
1/4" = 1'-0"

3  
A-211

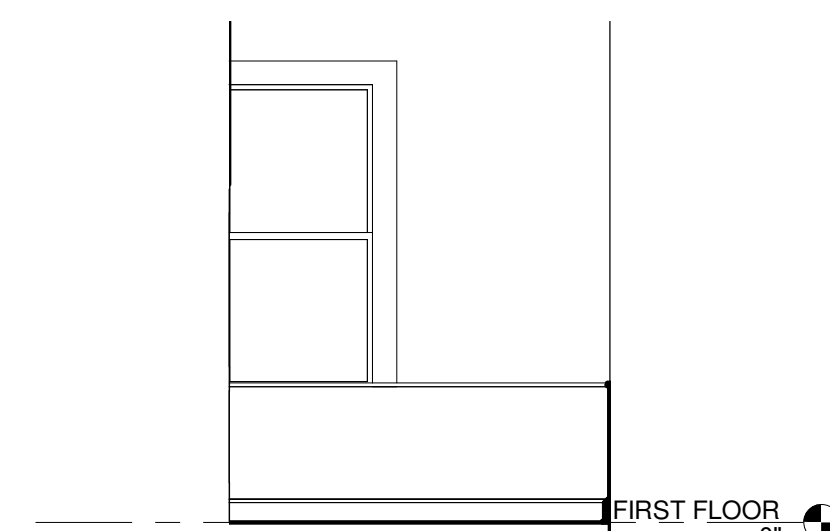


**TOILET EAST**  
1/4" = 1'-0"

8  
A-211

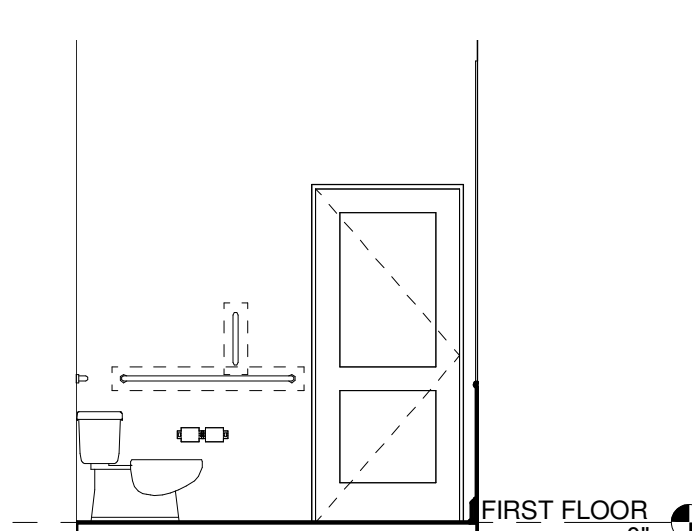


**TOILET NORTH**  
1/4" = 1'-0"

7  
A-211

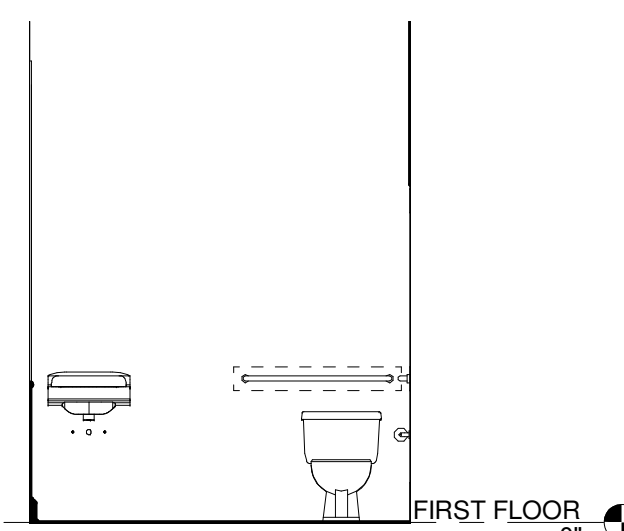


**TOILET WEST**  
1/4" = 1'-0"

6  
A-211

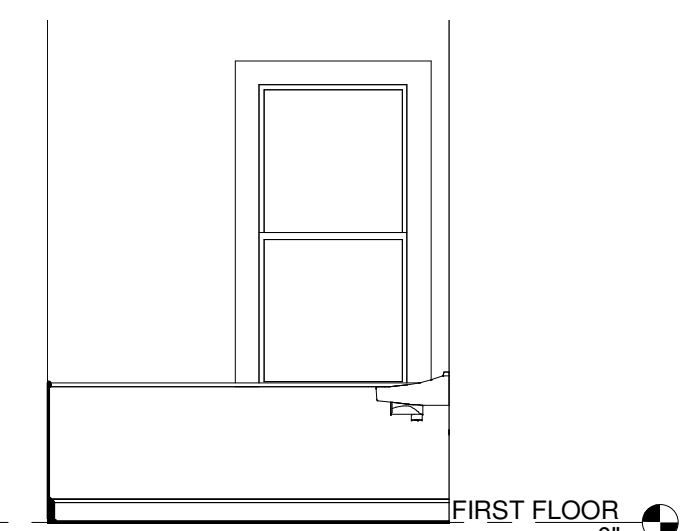


**TOILET SOUTH**  
1/4" = 1'-0"

5  
A-211

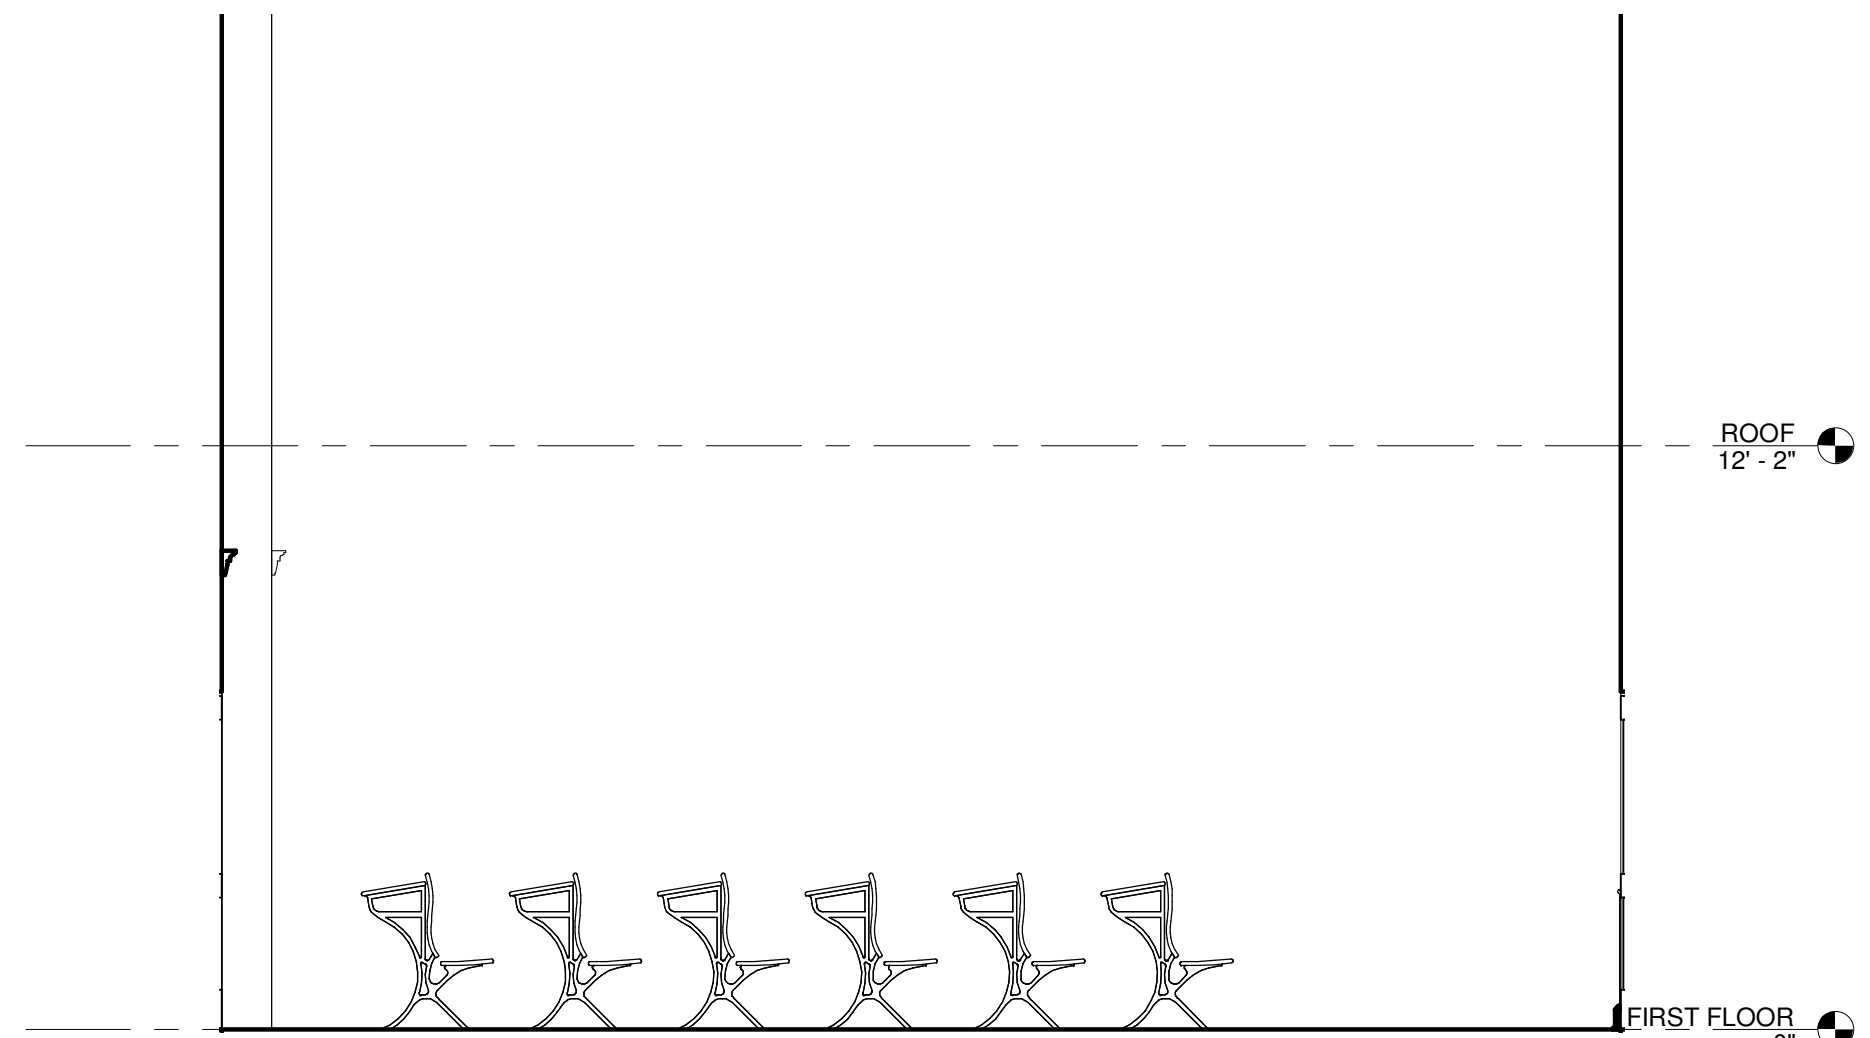


**CLASSROOM SOUTH**  
1/4" = 1'-0"

4  
A-211

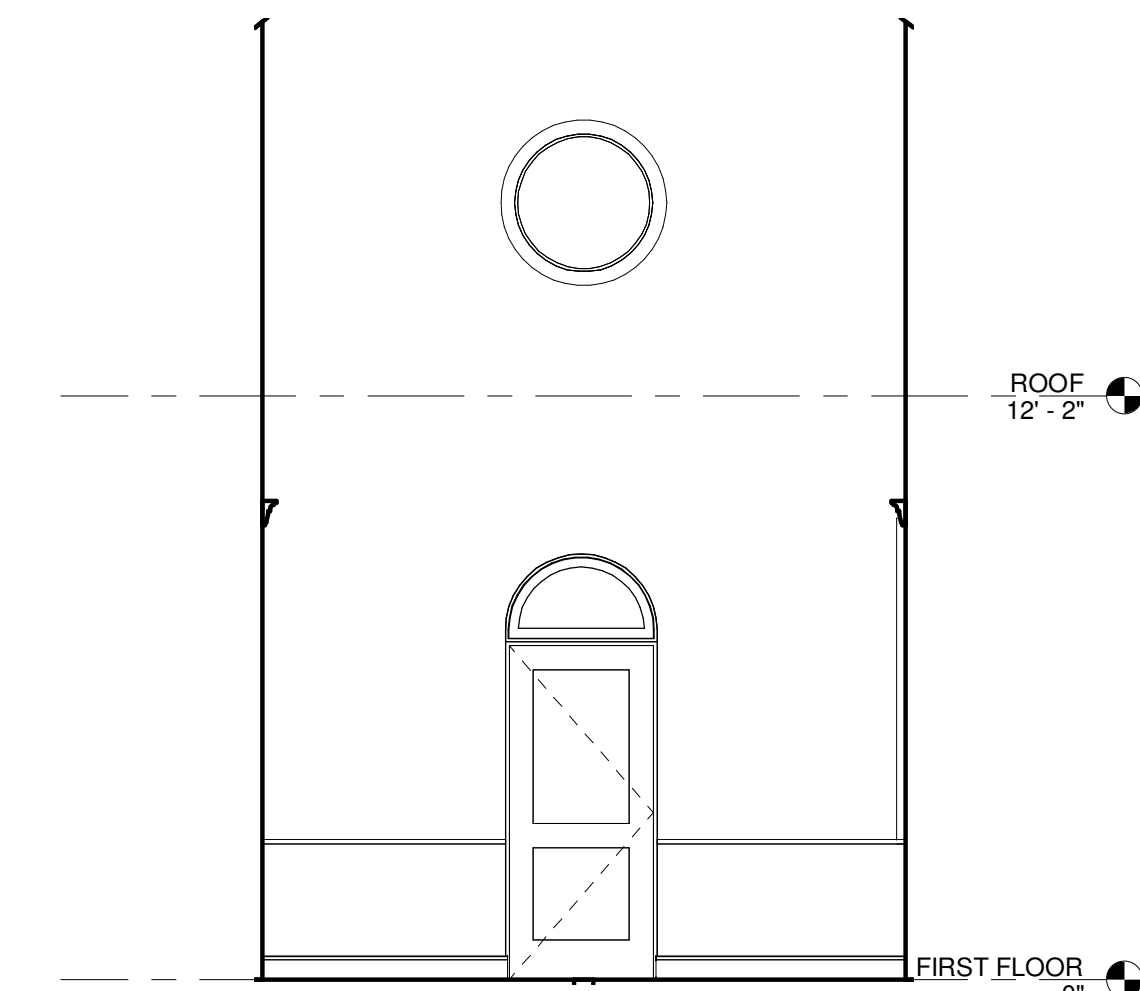


**VESTIBULE EAST**  
1/4" = 1'-0"

12  
A-211

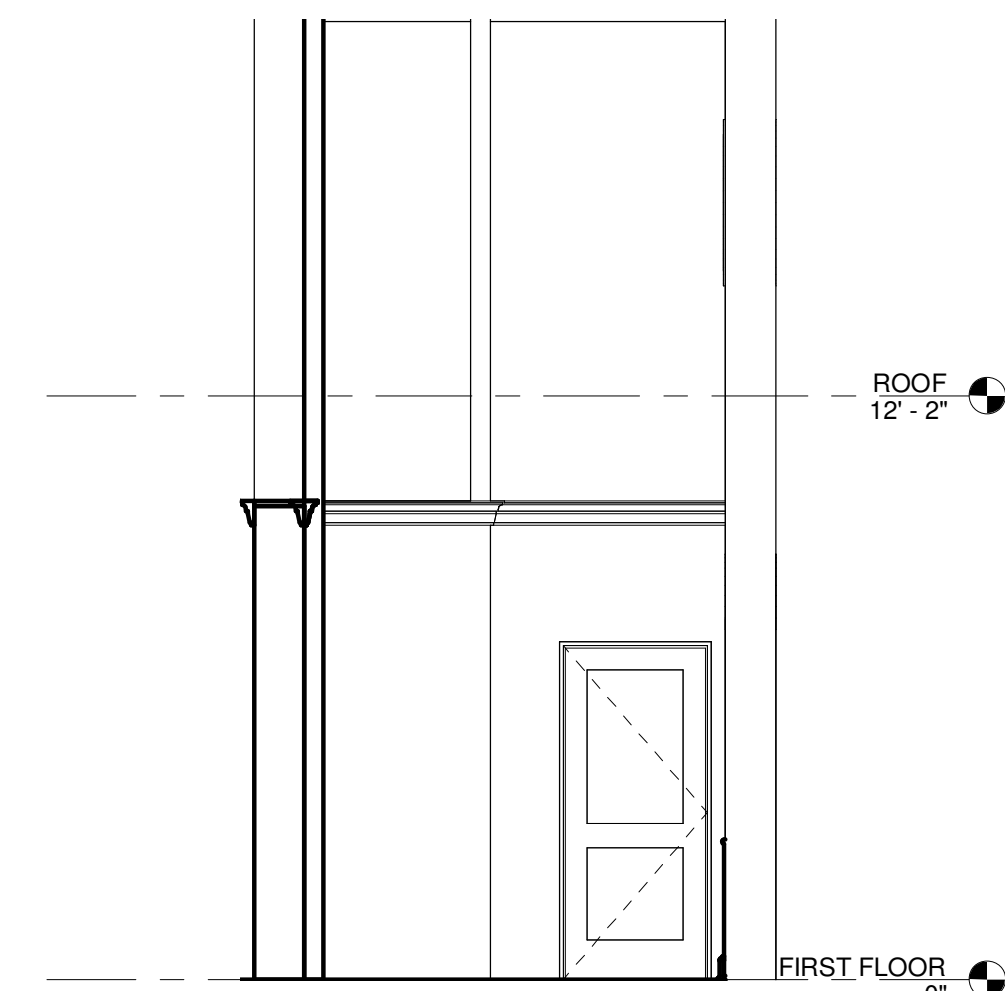


**VESTIBULE NORTH**  
1/4" = 1'-0"

11  
A-211

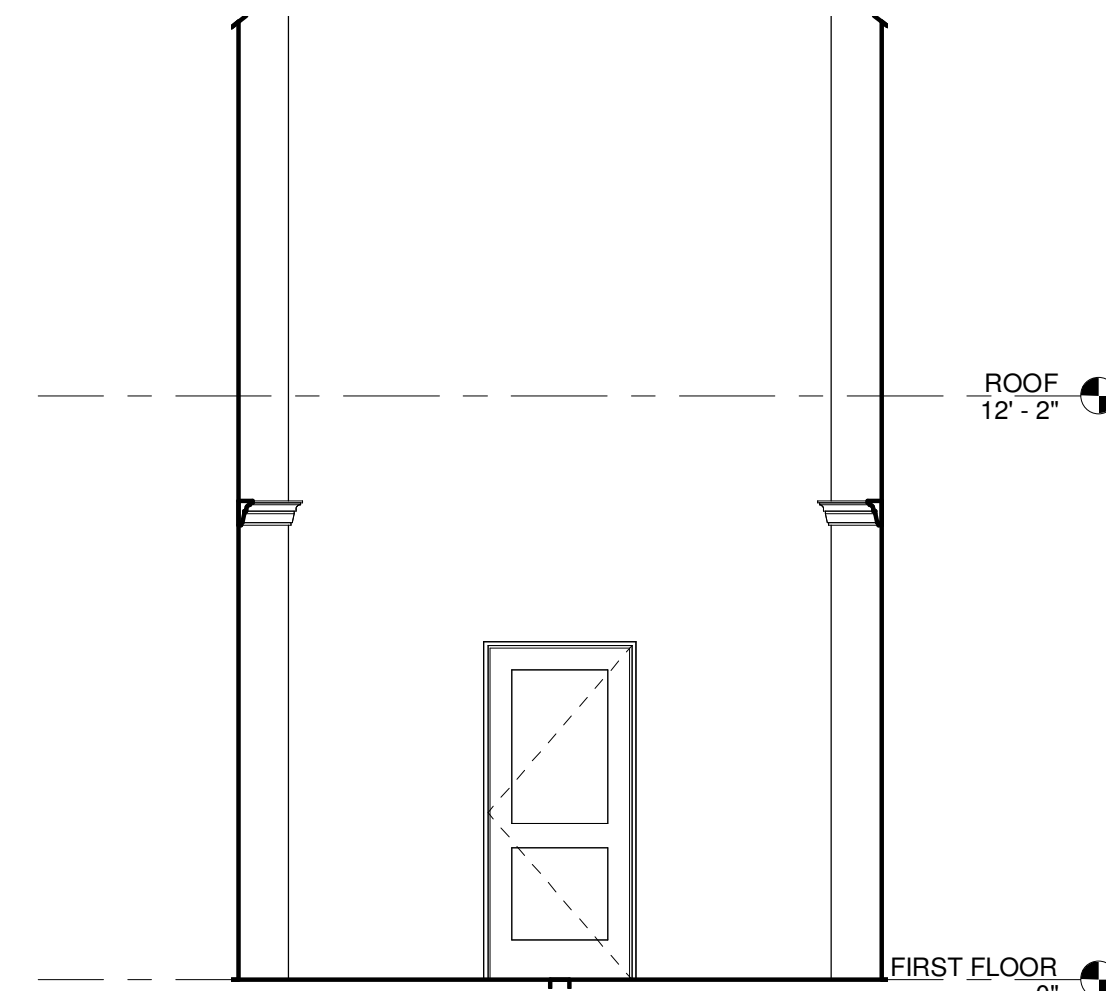

**VESTIBULE WEST**  
1/4" = 1'-0"

10  
A-211

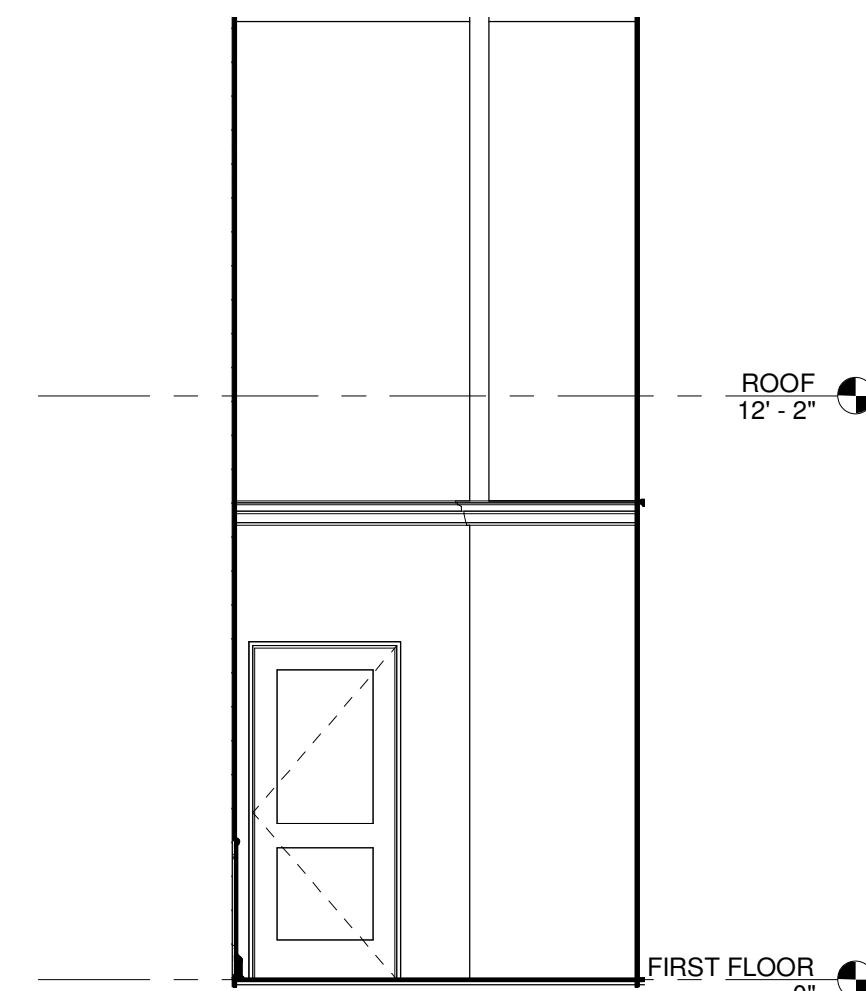

**VESTIBULE SOUTH**  
1/4" = 1'-0"

9  
A-211